



GENERAL NOTES

LEGEND

DRAWING ORIGIN

NO.	DATE	BY	CHKD.	REVISION
1				
2				

CONSULTANT

MAIN CONTRACTOR

PROJECT TITLE


LOCATION

SHOP DRAWING NAME

NO.	DATE	BY	CHKD.	REVISION
1				
2				


BAR SCHEDULE

BAR MARK	BAR SIZE	NO. OF BARS	BAR LENGTH	BAR SHAPE
1	14	114	300	300
2	14	182	120	90
3	10	135	110	15 30 10
4	10	135	74	15 10 12
5	10	91	54	10 5 12
6	10	91	90	10 30 5
7	14	68	310	310
8	10	201	120	20 30 10
9	10	201	94	12 30 5
10	10	201	84	20 10 12
11	12	922	200	170 30
12	10	24	555	555
13	10	36	160	10 75
13A	10	36	175	25 75
13B	10	24	140	10 65
14	10	12	85	85
15	10	12	580	580
16	10	12	140	10 65
17	10	12	920	920
18	10	12	860	860
19	10	12	920	920
20	10	12	430	430
21	10	12	730	730
22	10	12	130	130
23	10	12	760	760
24	10	12	140	10 65
25	10	12	195	25 65

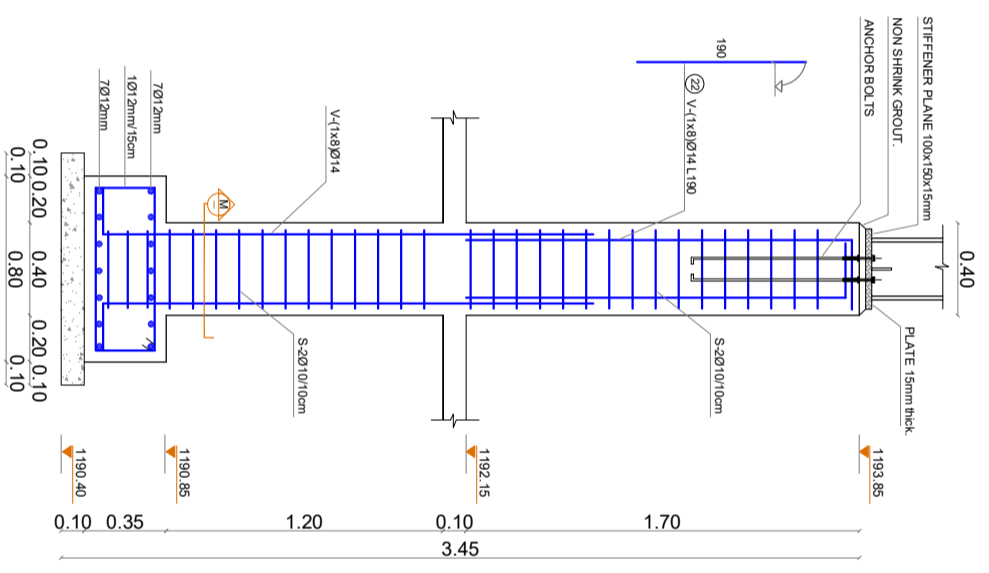


COLUMN SCHEDULE

TYPE	LOCATION	QTY.
C2	B / 1	1

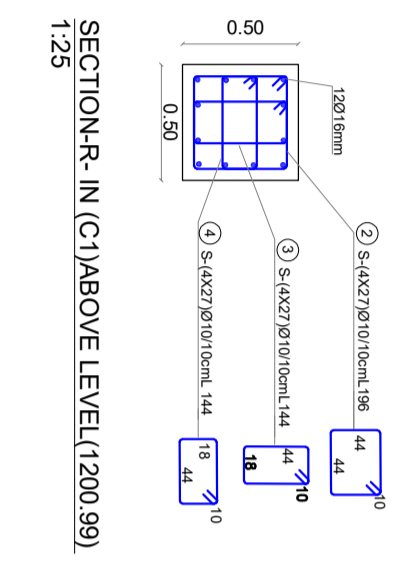


SECTION-R-IN (C1) ABOVE LEVEL (1200.99)
1:25

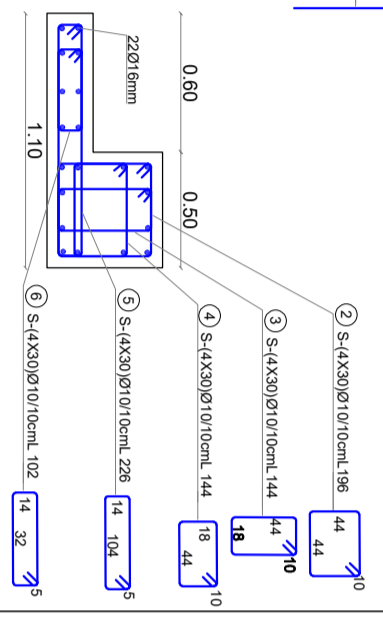

SECTION-Q-IN (C1) BELOW LEVEL (1200.99)
1:25

COLUMN SCHEDULE


TYPE	LOCATION	QTY.
C1	B / 4, B / 5, C / 4, C / 5	4

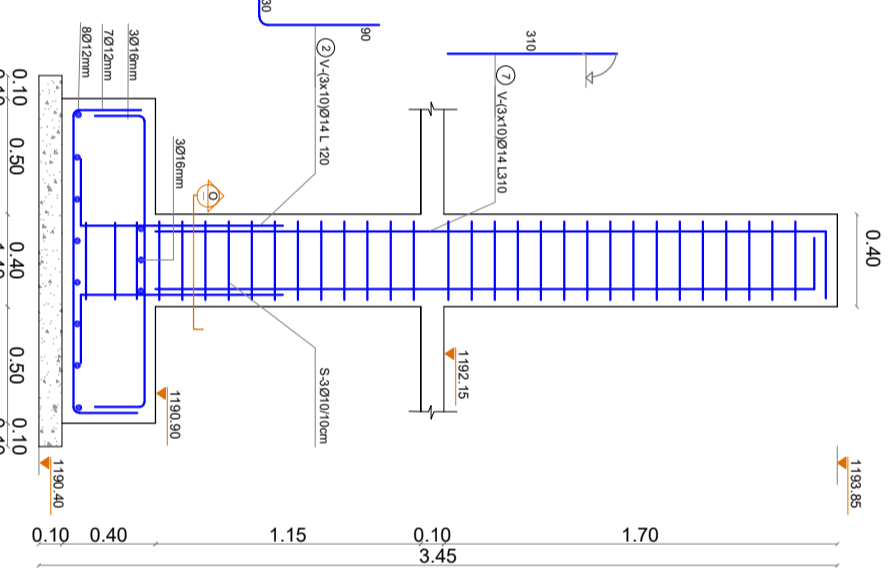

SECTION-O-IN (C3)
1:25

COLUMN SCHEDULE

TYPE	LOCATION	QTY.
C3	D / 1, E / 1, E / 3	3

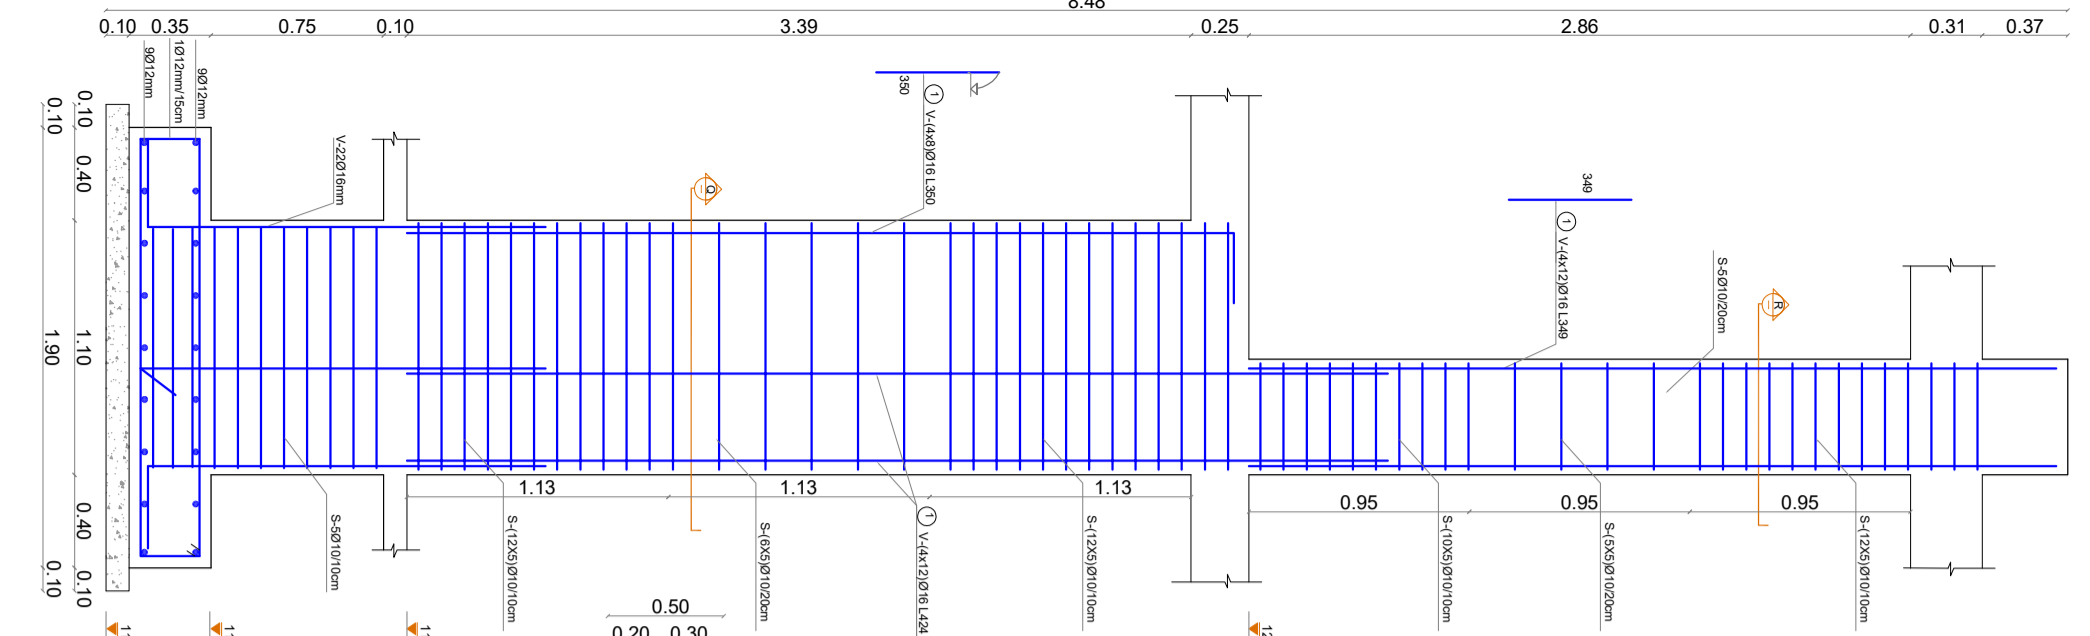

SECTION-P-IN (C1) 1:25

COLUMN SCHEDULE

TYPE	LOCATION	QTY.
C1	B / 4, B / 5, C / 4, C / 5	4