

**BAR SCHEDULE**

BAR MARK	BAR SIZE	NO. OF BARS	BAR LENGTH	BAR SHAPE
1	10	3	885	885
2	10	44	1200	1200
3	10	27	140	140
4	10	17	290	290
5	10	8	300	300
6	10	21	850	850
7	16	12	950	20 910
8	10	45	910	910
9	16	6	1200	20 1180
10	16	6	180	20 160
11	10	144	128	32 22 10
12	14	124	420	420
12A	14	16	350	350
13	10	279	120	11 44 5
14	10	279	146	19 44 10
15	10	279	92	19 7 10
16	10	62	124	13 44 5
17	10	62	156	24 44 10
18	10	62	102	24 7 10
19	10	46	116	24 7 10
20	10	92	43	24 7 12
21	10	31	94	19 7 10
22	10	31	216	19 7 10
23	10	31	190	11 7 5
24	10	31	156	19 4 10



GENERAL NOTES

LEGEND

DRAWING OF ORIGIN

NO.	DATE	BY	CHKD BY	REVISION
1				
2				

EMPLOYER: \_\_\_\_\_

CONSULTANT: \_\_\_\_\_

MAIN CONTRACTOR: \_\_\_\_\_

PROJECT TITLE: \_\_\_\_\_


LOCATION: \_\_\_\_\_

SHOP DRAWING NAME: \_\_\_\_\_


DATE: \_\_\_\_\_

SCALE: \_\_\_\_\_

SHEET NO: 45

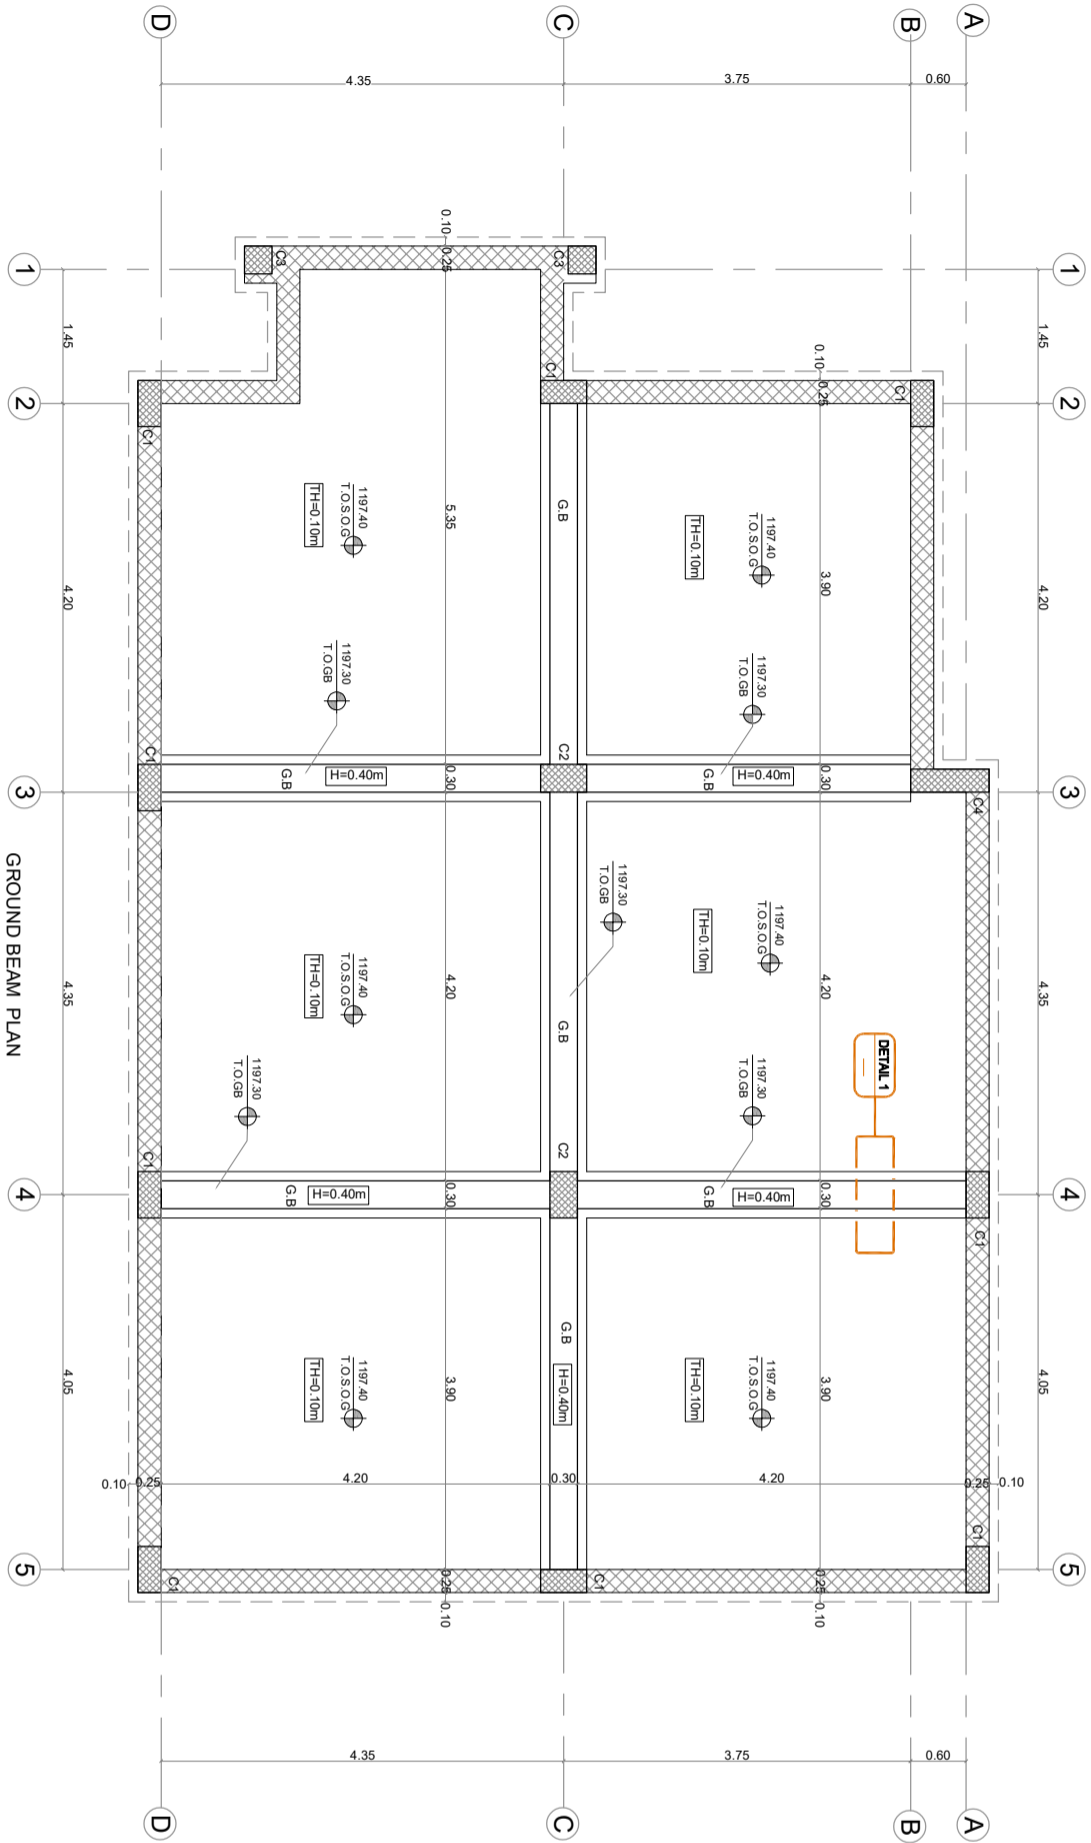

GROUND BEAM PLAN

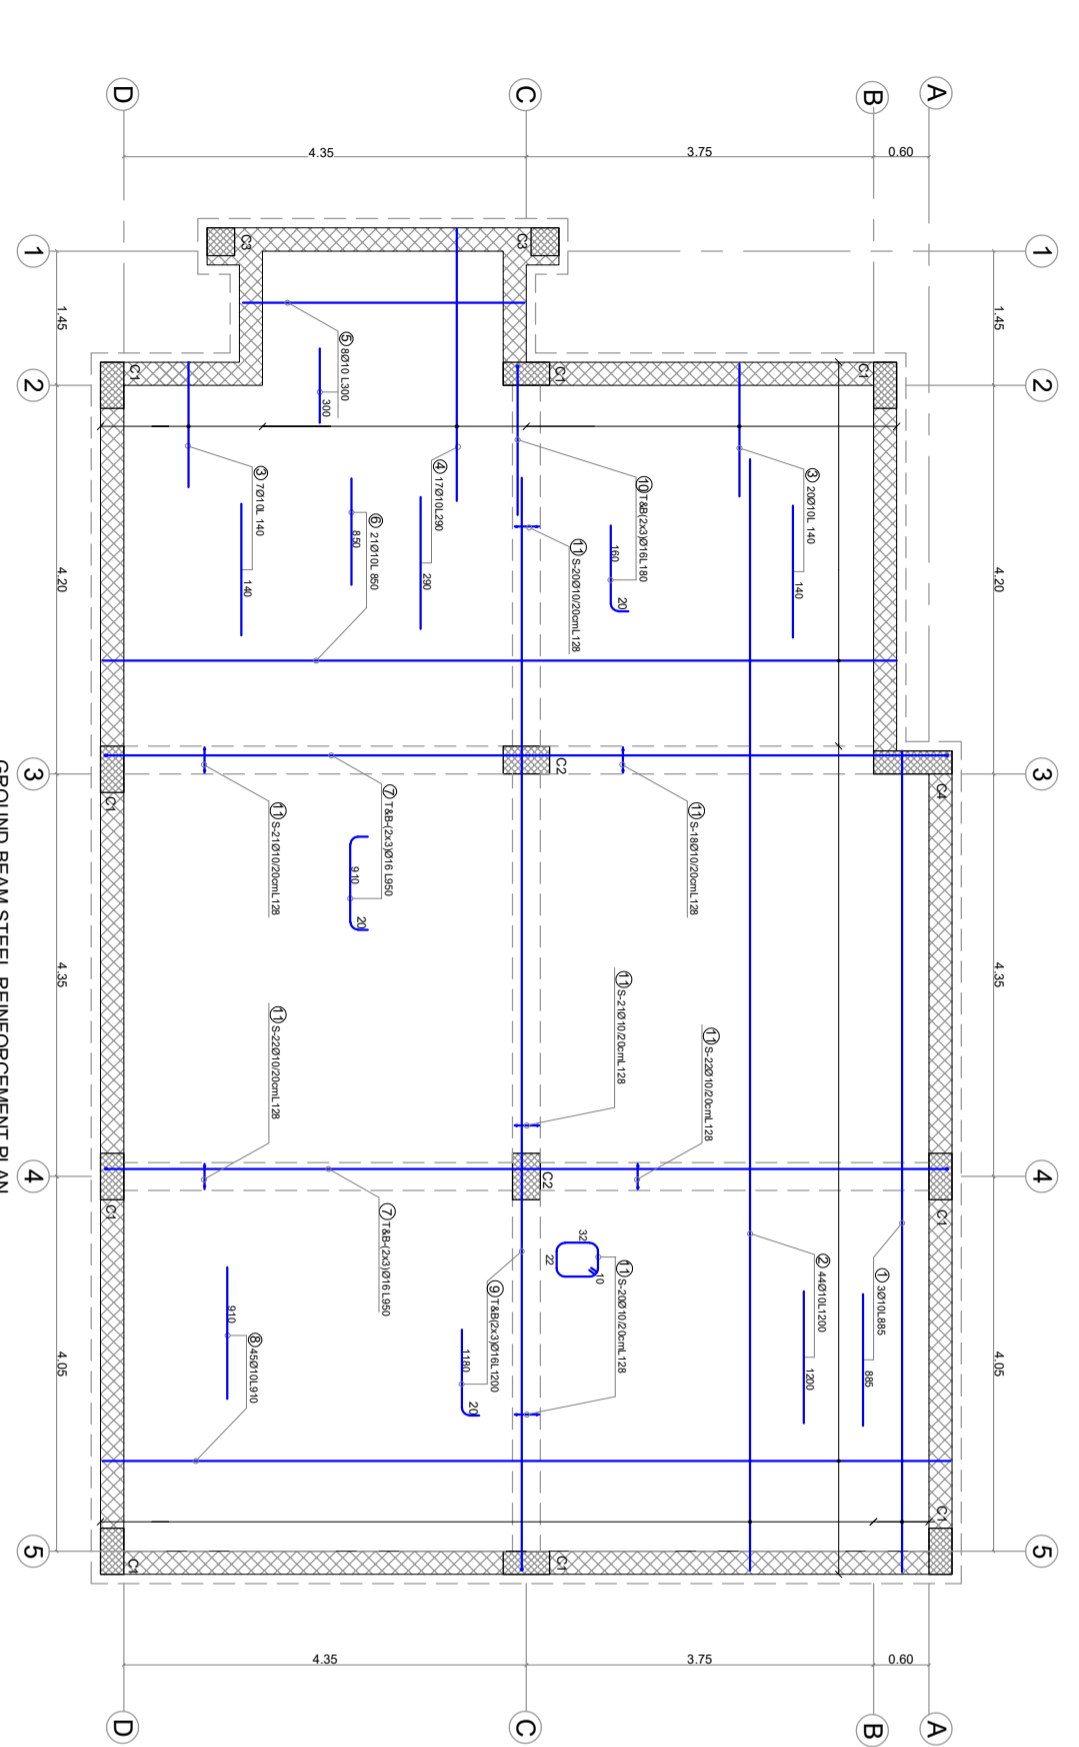

GROUND BEAM STEEL REINFORCEMENT PLAN