

**BAR SCHEDULE**

BAR MARK	BAR SIZE	NO. OF BARS	BAR LENGTH	BAR SHAPE
1	12	278	145	25 ( 95 )
2	12	18	765	25 ( 715 )
3	12	18	940	25 ( 890 )
4	12	18	755	25 ( 705 )
5	12	14	255	25 ( 205 )
6	12	432	120	25 ( 70 )
7	12	14	655	25 ( 630 )
8	12	14	1020	25 ( 970 )
9	12	14	1100	25 ( 1050 )
9A	12	14	1050	25 ( 1025 )
10	12	14	260	25 ( 210 )
11	12	14	870	25 ( 820 )
12	12	18	610	25 ( 560 )
13	10	213	120	30 ( 20 )
14	12	8	210	30 ( 150 )
15	16	3	210	30 ( 150 )
16	16	6	660	30 ( 600 )
17	16	3	195	30 ( 135 )
18	16	6	850	30 ( 790 )
19	16	6	385	30 ( 325 )
20	12	32	180	30 ( 120 )
21	16	12	180	30 ( 120 )
22	12	28	190	30 ( 130 )
23	16	12	190	30 ( 130 )
24	16	6	600	30 ( 440 )
25	12	9	195	30 ( 135 )
26	16	18	970	30 ( 910 )
27	16	6	1045	30 ( 985 )
28	12	34	130	25 ( 80 )
29	12	12	140	25 ( 90 )



GENERAL NOTES

LEGEND

DRAWING ORIGIN

NO.	DATE	BY	CHK.	REVISION
1				
2				

EMPLOYER

CONSULTANT

MAIN CONTRACTOR

PROJECT TITLE

LOCATION


SHOP DRAWING NAME

NO.	DATE	BY	CHK.	REVISION
1				
2				

SCALE

SHEET NO.

40

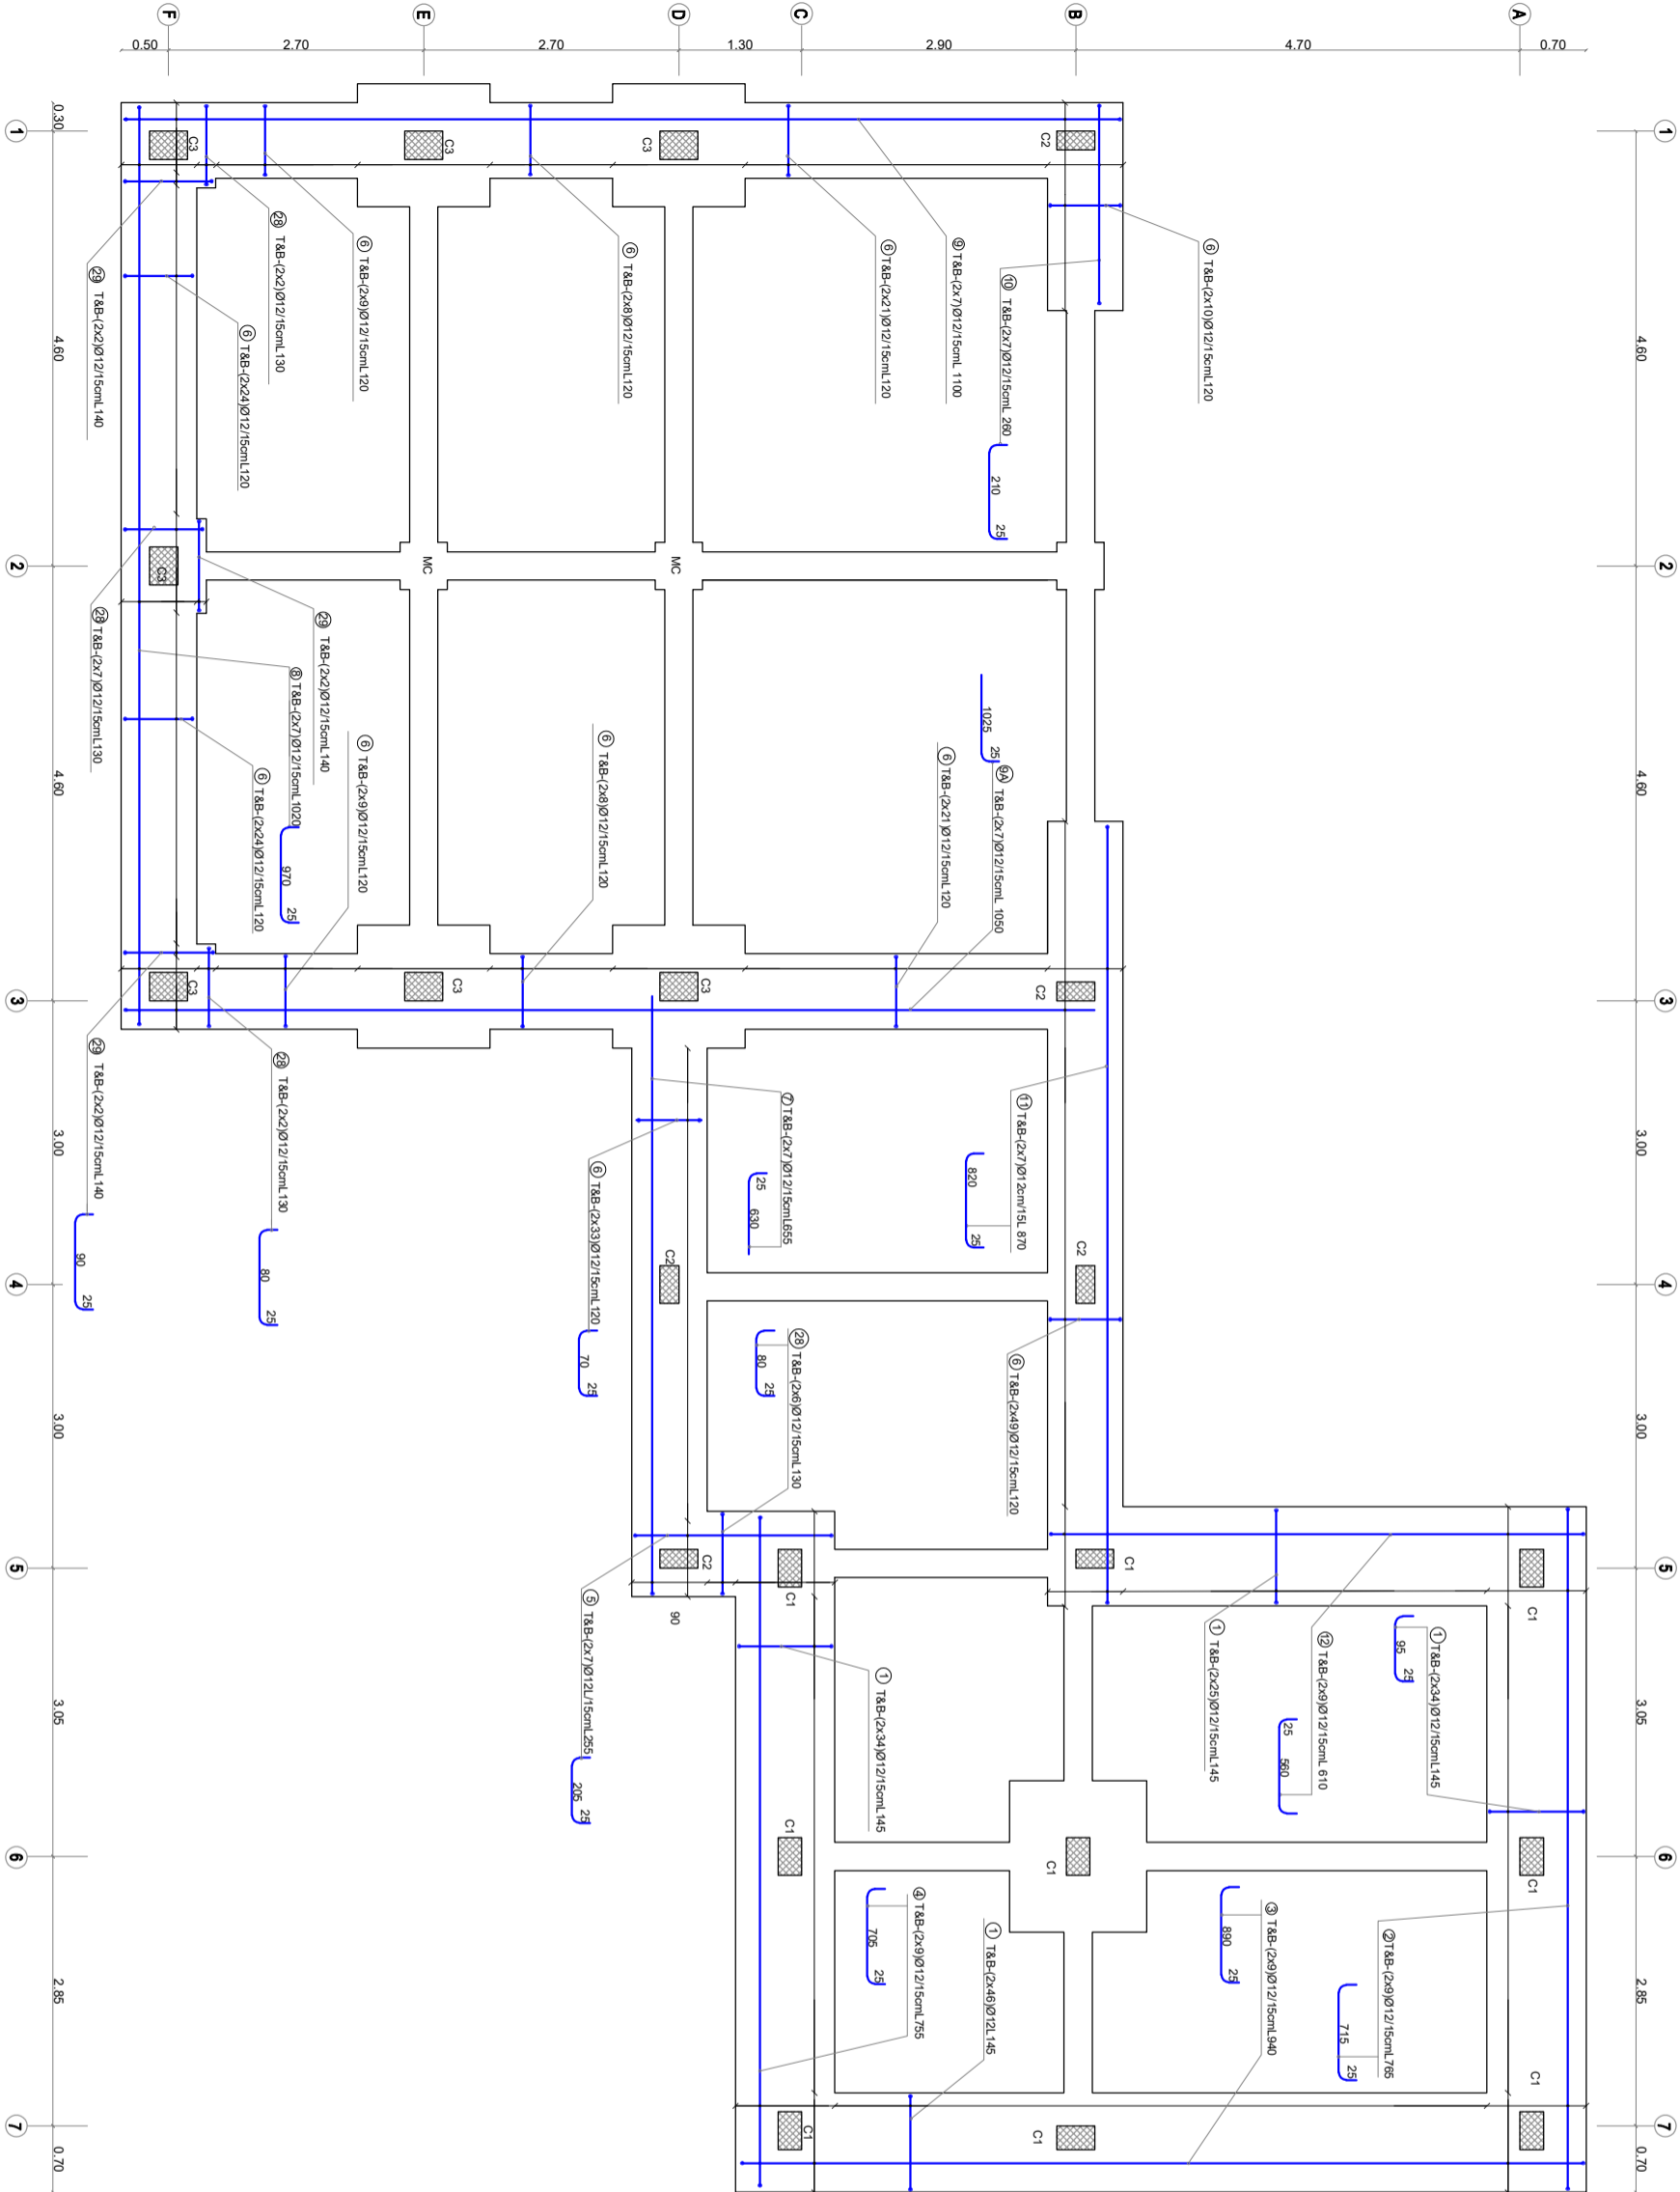

FOUNDATION STEEL REINFORCEMENT PLAN FOR STRIP FOOTING