


BAR SCHEDULE

BAR MARK	BAR SIZE	NO. OF BARS	BAR LENGTH	BAR SHAPE
1	12	278	145	25 95
2	12	18	765	25 715
3	12	18	940	25 890
4	12	18	755	25 705
5	12	14	255	25 205
6	12	432	120	25 70
7	12	14	655	25 630
8	12	14	1020	25 970
9	12	14	1100	25 1050
9A	12	14	1050	25 1025
10	12	14	260	25 210
11	12	14	870	25 820
12	12	18	610	25 560
13	10	213	120	30 20 10
14	12	8	210	30 150
15	16	3	210	30 150
16	16	6	660	30 600
17	16	3	195	30 135
18	16	6	850	30 790
19	16	6	385	30 325
20	12	32	180	30 120
21	16	12	180	30 120
22	12	28	190	30 130
23	16	12	190	30 130
24	16	6	600	30 440
25	12	9	195	30 135
26	16	18	970	30 910
27	16	6	1045	30 985
28	12	34	130	25 80
29	12	12	140	25 90

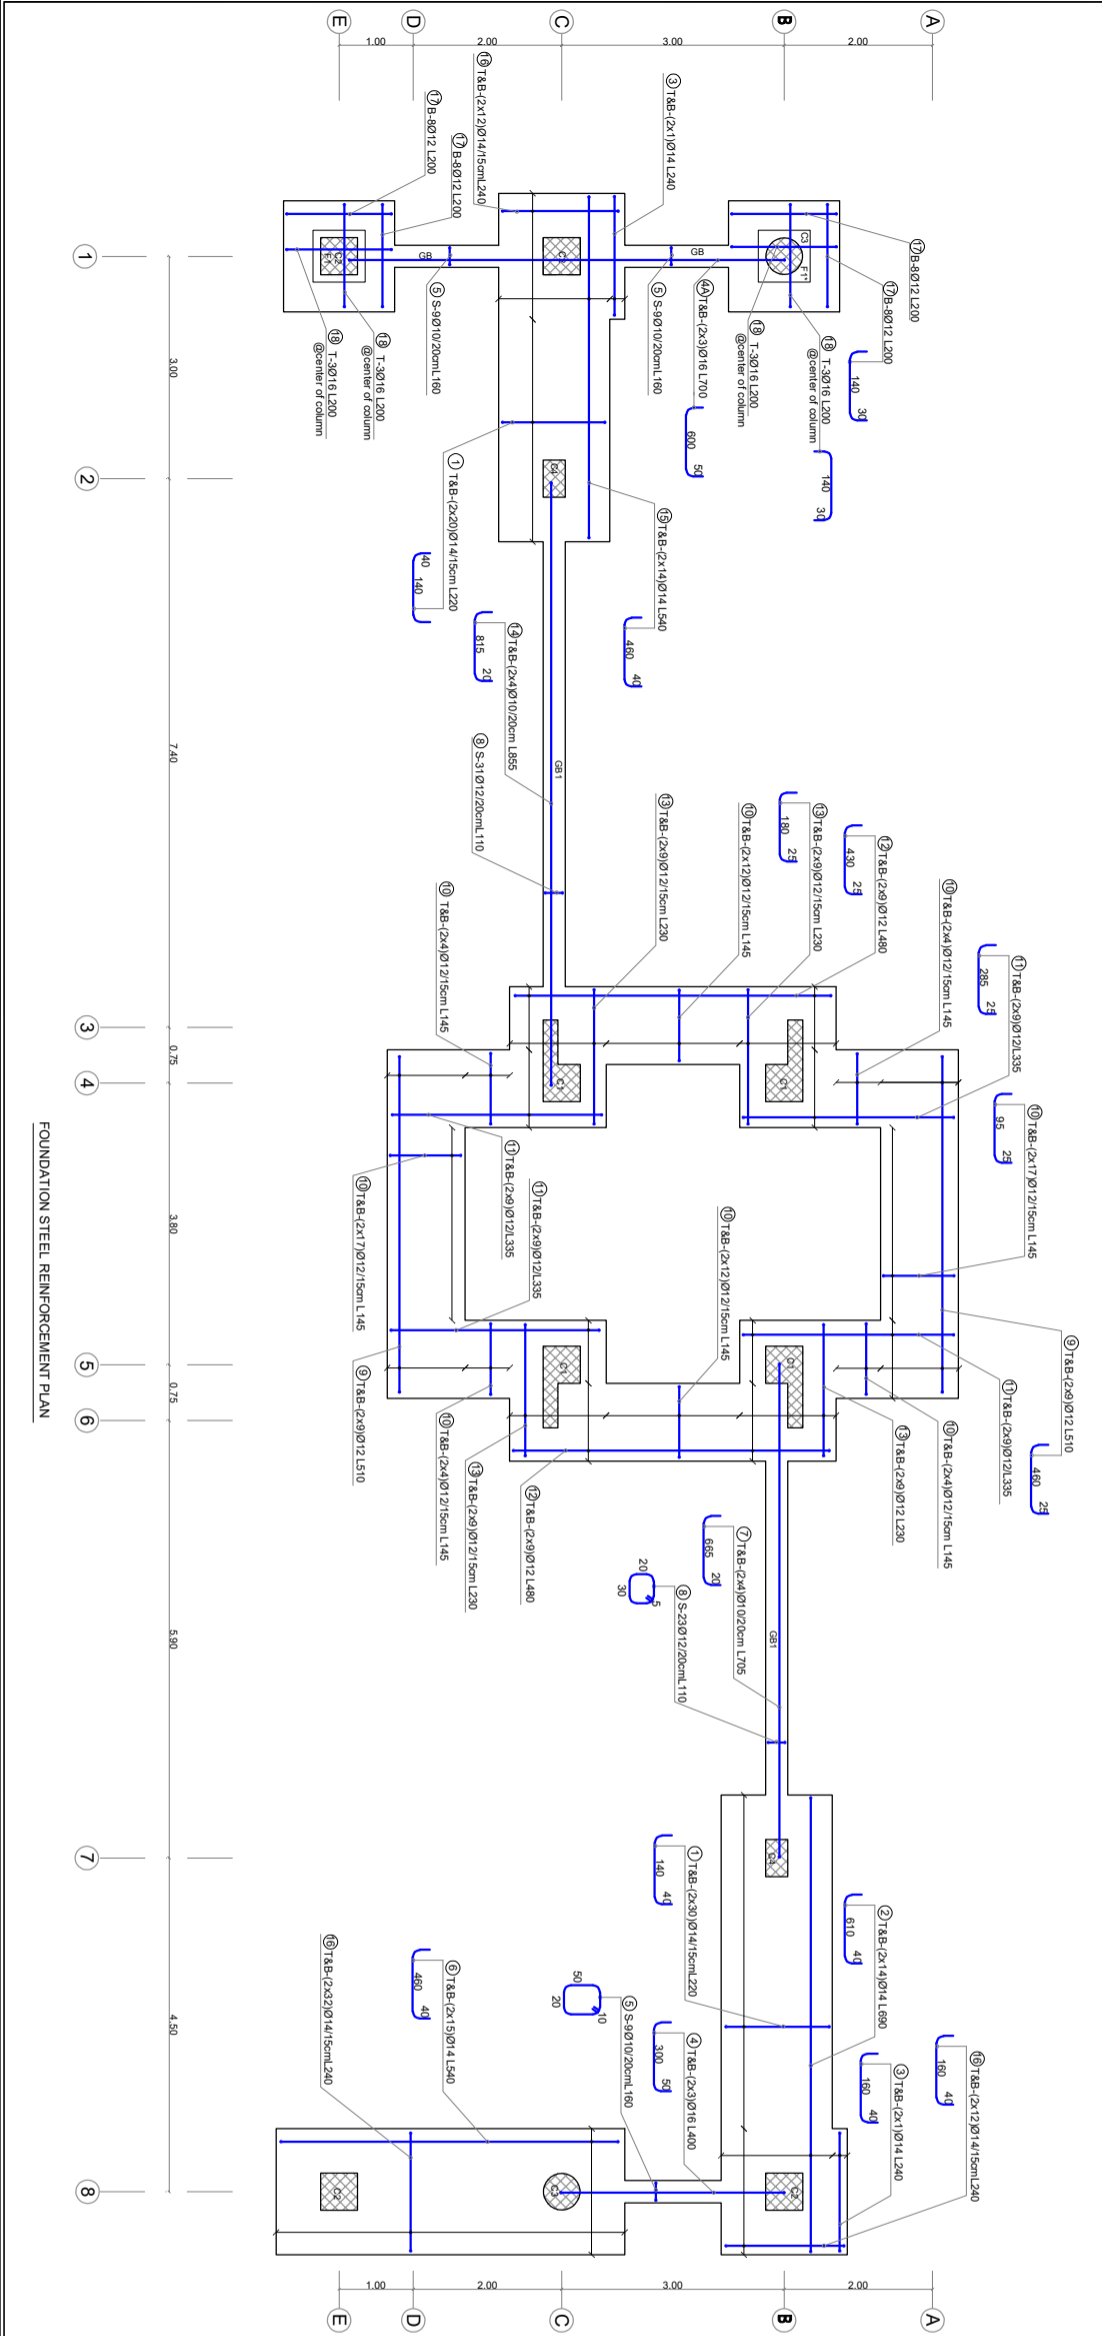

GENERAL NOTES

LEGEND

DRAWING ORIGIN

NO.	DATE	BY	CHK.	REV.
1				
2				

EMPLOYER

CONSULTANT

MAIN CONTRACTOR

PROJECT TITLE

LOCATION

SHOP DRAWING NAME

DRAWING NO.

DATE

SCALE

SHEET NO.

TOTAL SHEETS